

NOTES:-


- 1. ALL DIMENSIONS ARE IN MILLIMETERS AND LEVIES ARE IN METERS UNLESS OTHERWISE SPECIFIED.
- 2. EL(+0.000 CORRESPOND TO RL(+24.500M ABOVE WSL.
- 3. \* DIMENSIONS WILL BE CONFIRMED AFTER RECEIPT OF VENDOR DRAWINGS.
- 4. CIVL STRUCTURES & FOUNDATIONS SHOWN IN THIS DRAWING ARE INDICATIVE ONLY.

LEGENDS:-


- FLL – FINISHED FLOOR LEVEL
- FGL – FINISHED GROUND LEVEL
- CL – CENTRE LINE
- BOP – BOTTOM OF PIPE
- TOC – TOP OF CONCRETE

REFERENCE DRGS:-


- 1. PE-DG-319-100-M001 – PLOT PLAN
- 2. 00-1113112-M-012 – PING LAYOUT FOR TUBE WELL-3 AND STORM WATER PIT-4 TO RAW WATER RESERVOIR

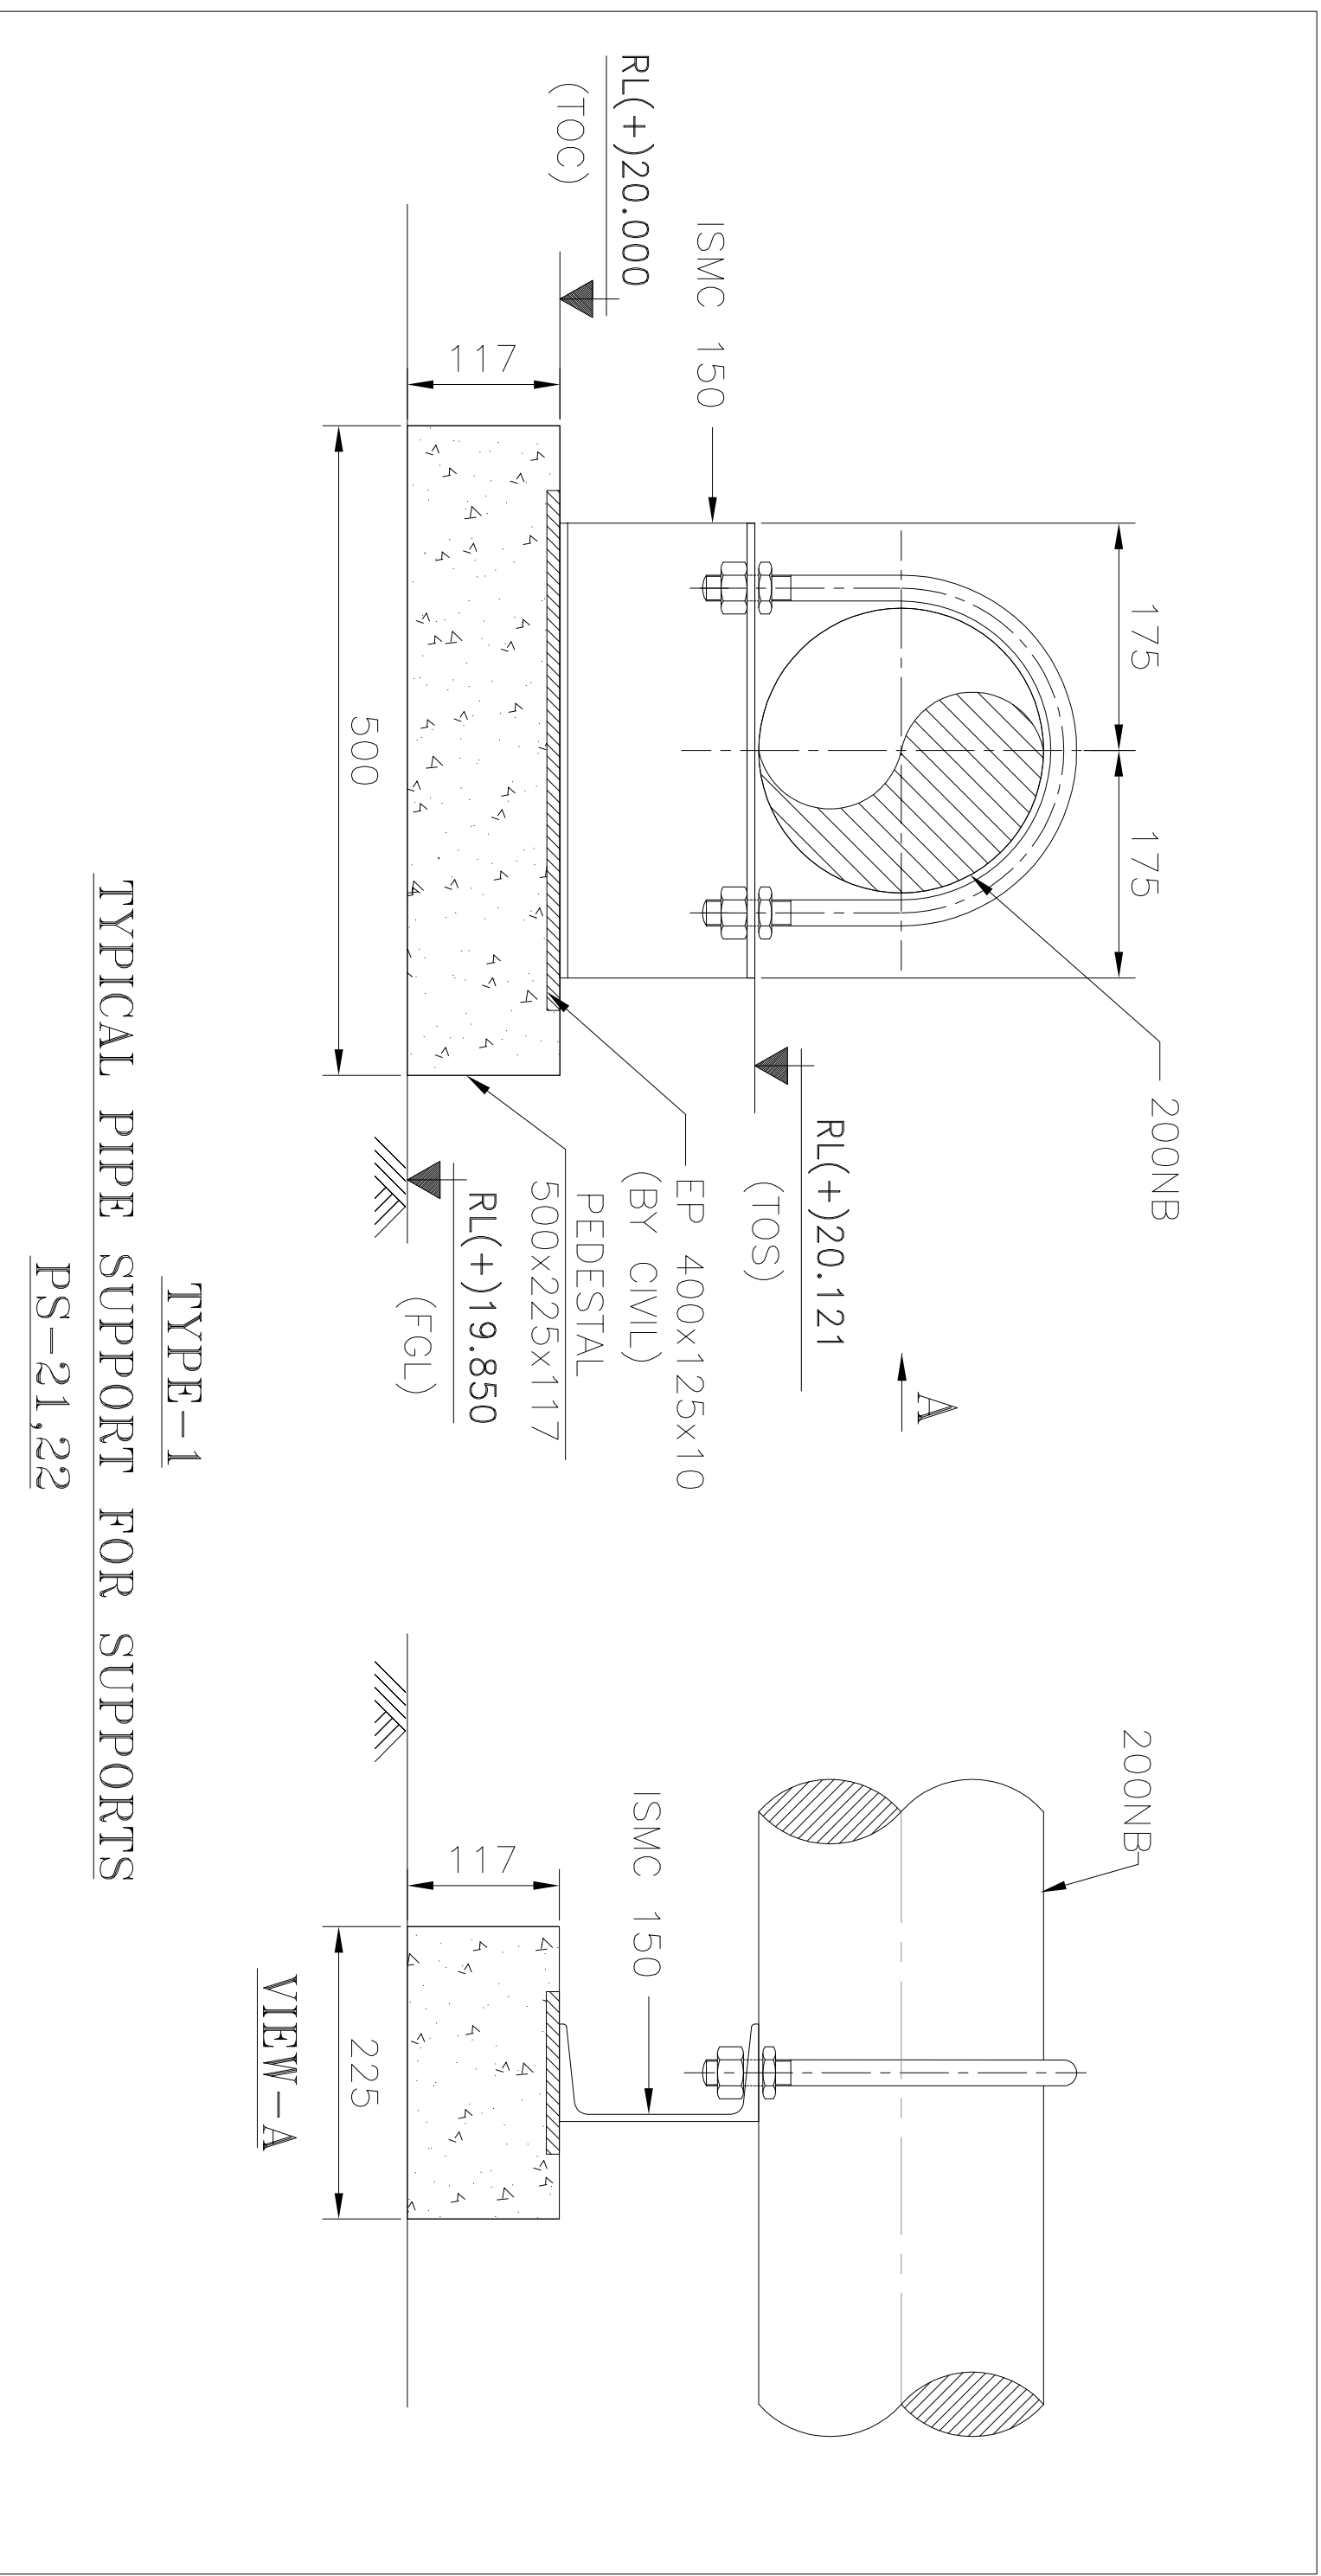


TYPE-1  
TYPICAL PIPE SUPPORT FOR SUPPORTS  
PS-21.32

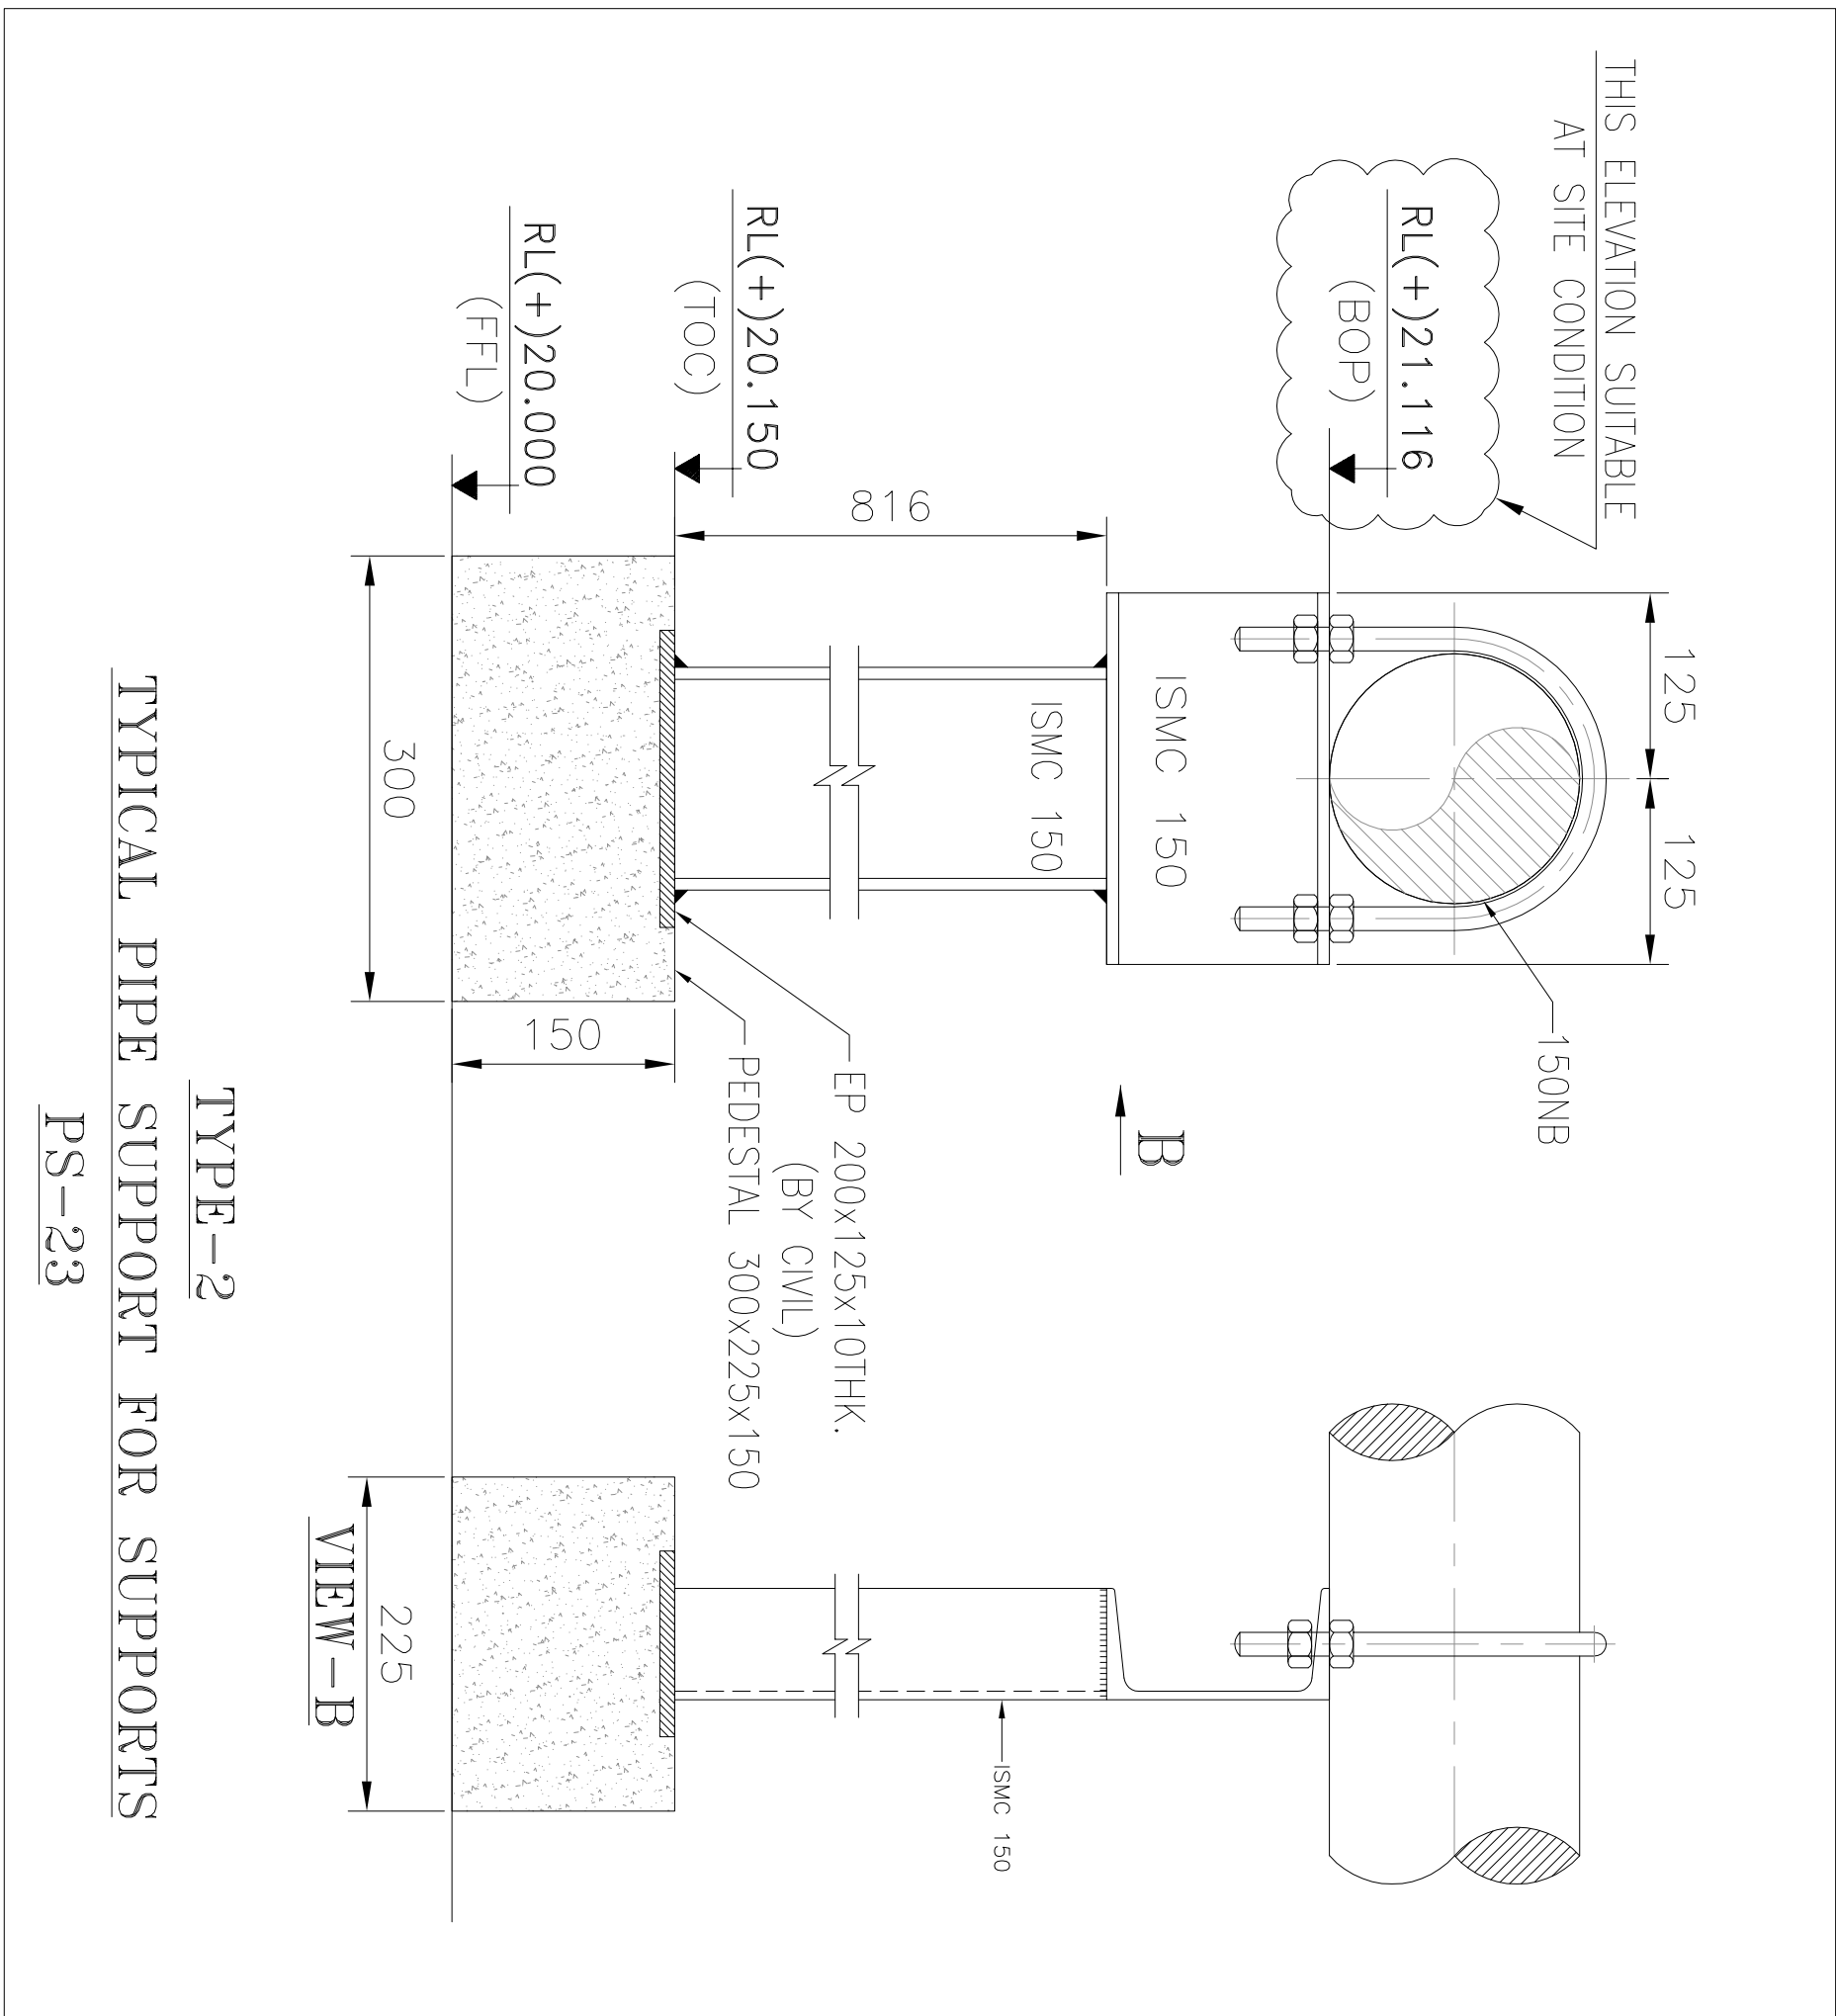

TYPE-2  
TYPICAL PIPE SUPPORT FOR SUPPORTS  
PS-23

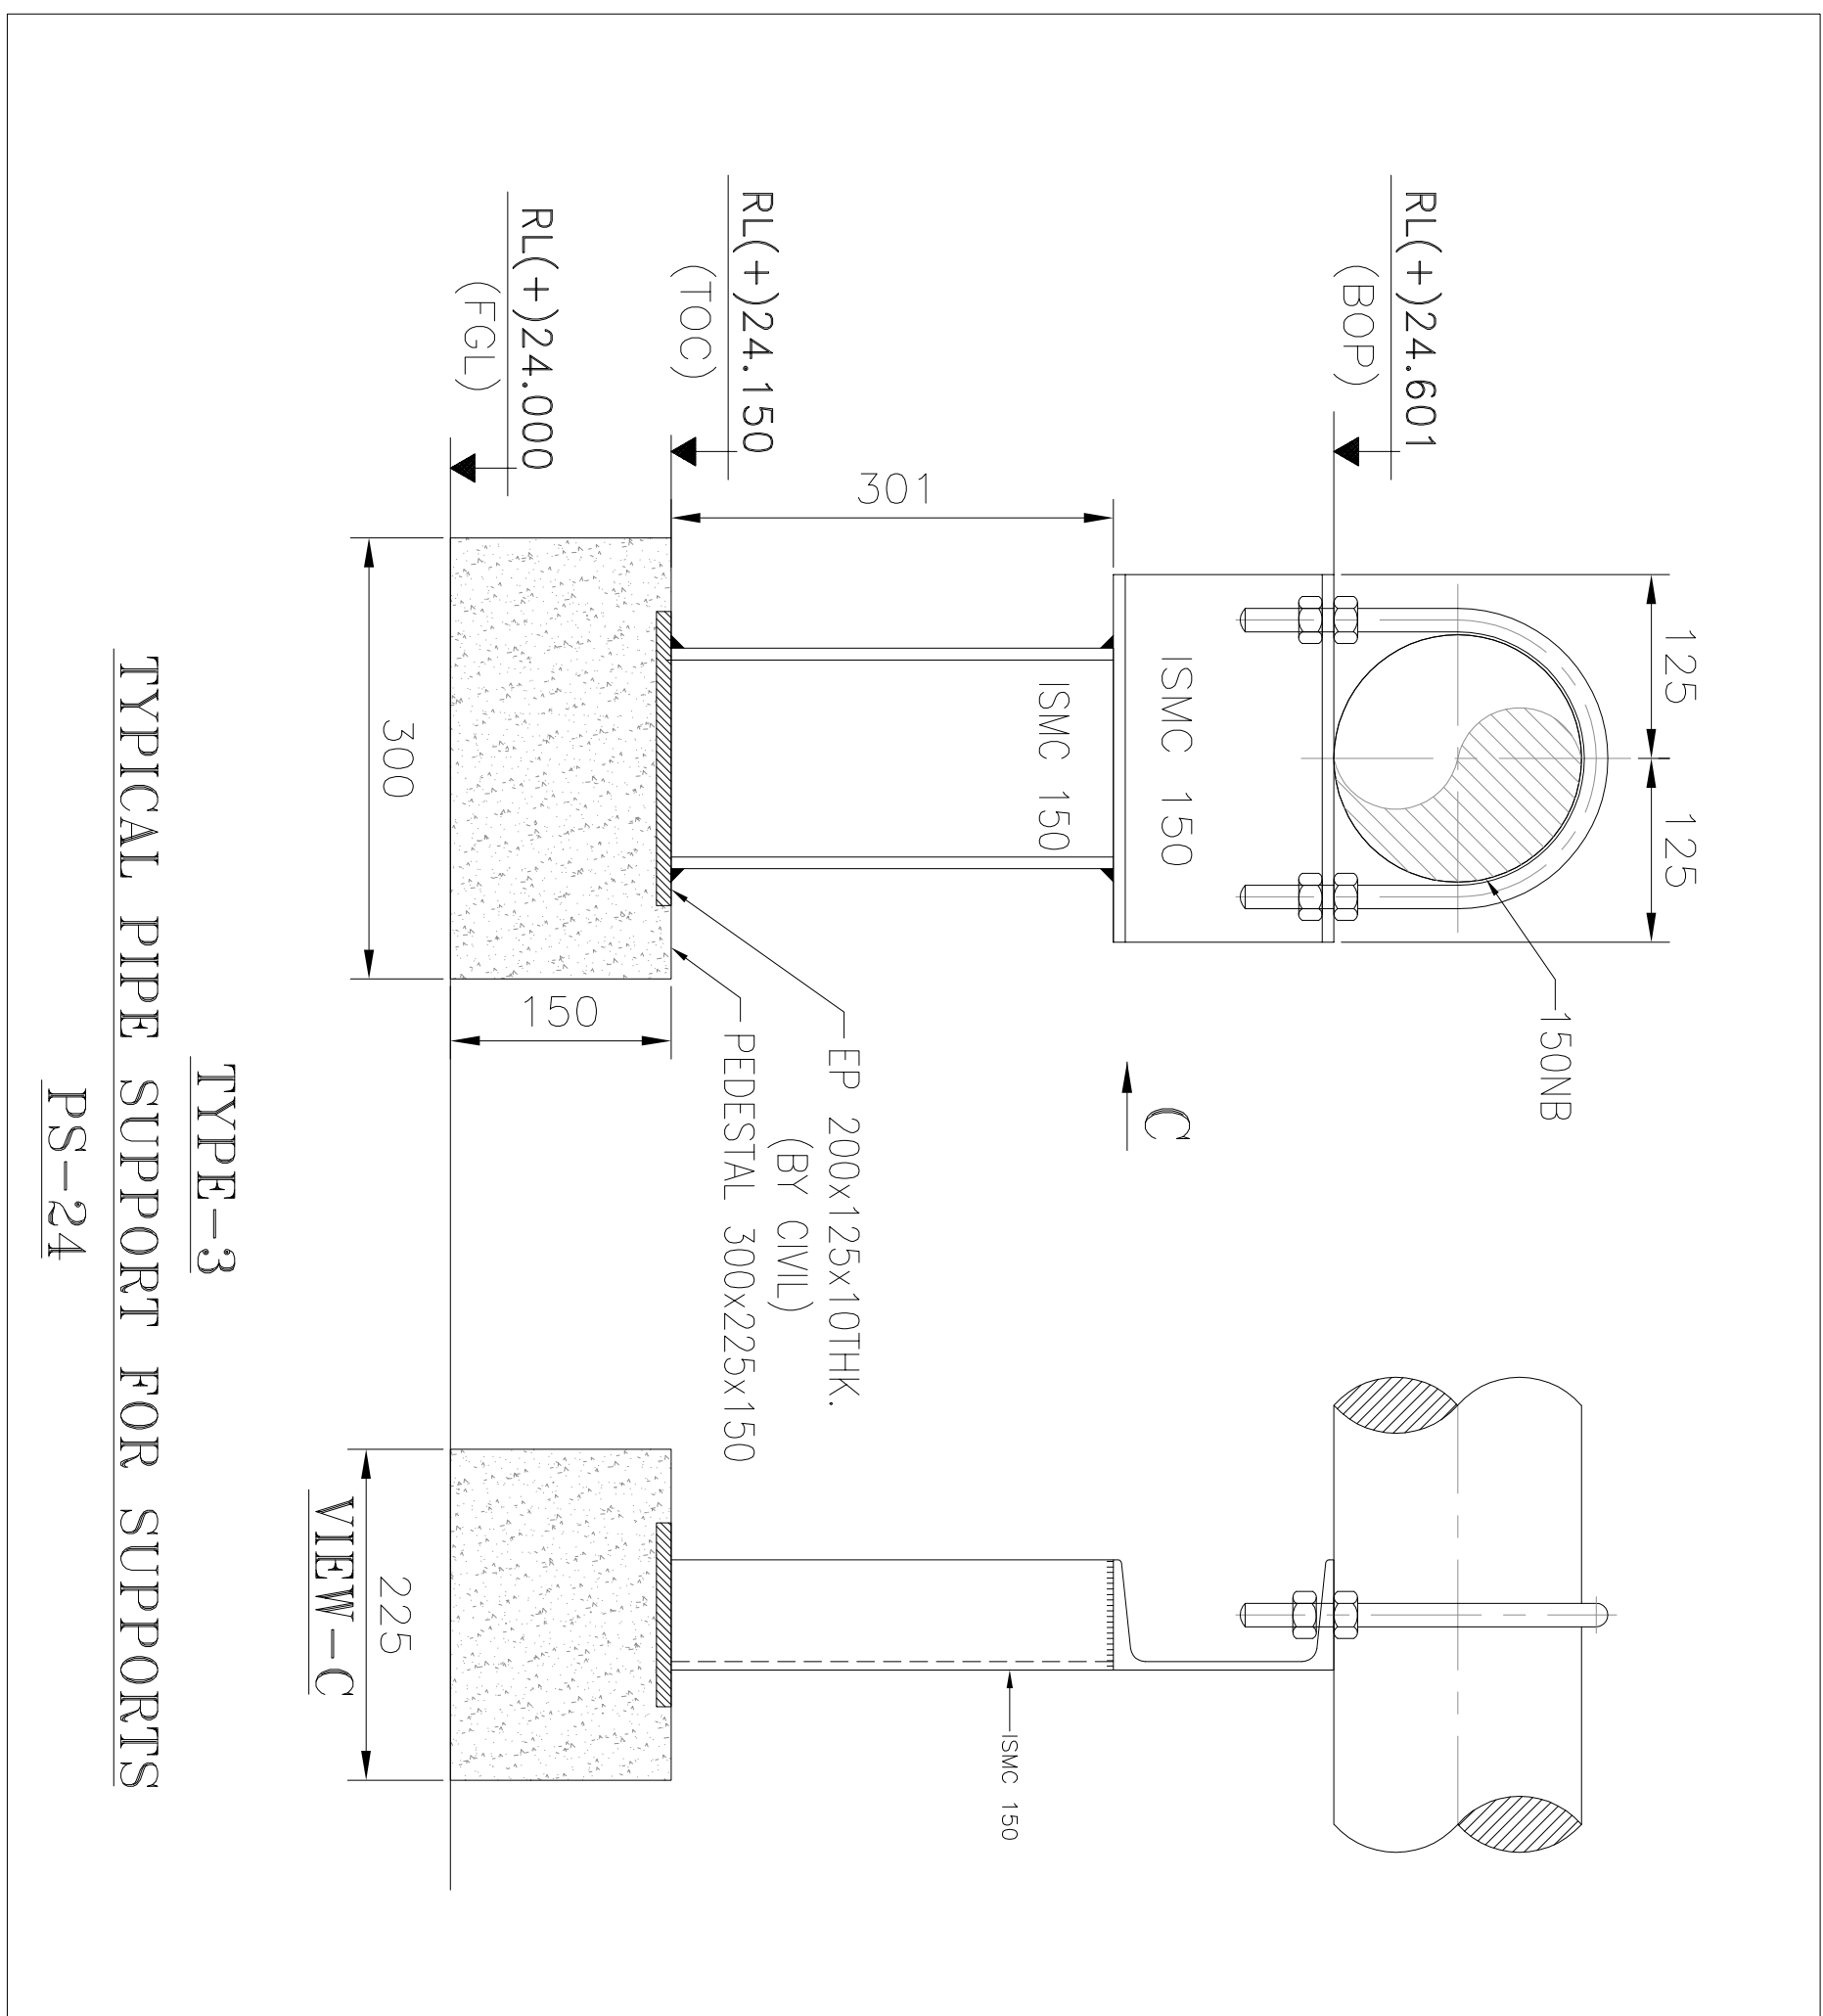

TYPE-3  
TYPICAL PIPE SUPPORT FOR SUPPORTS  
PS-24

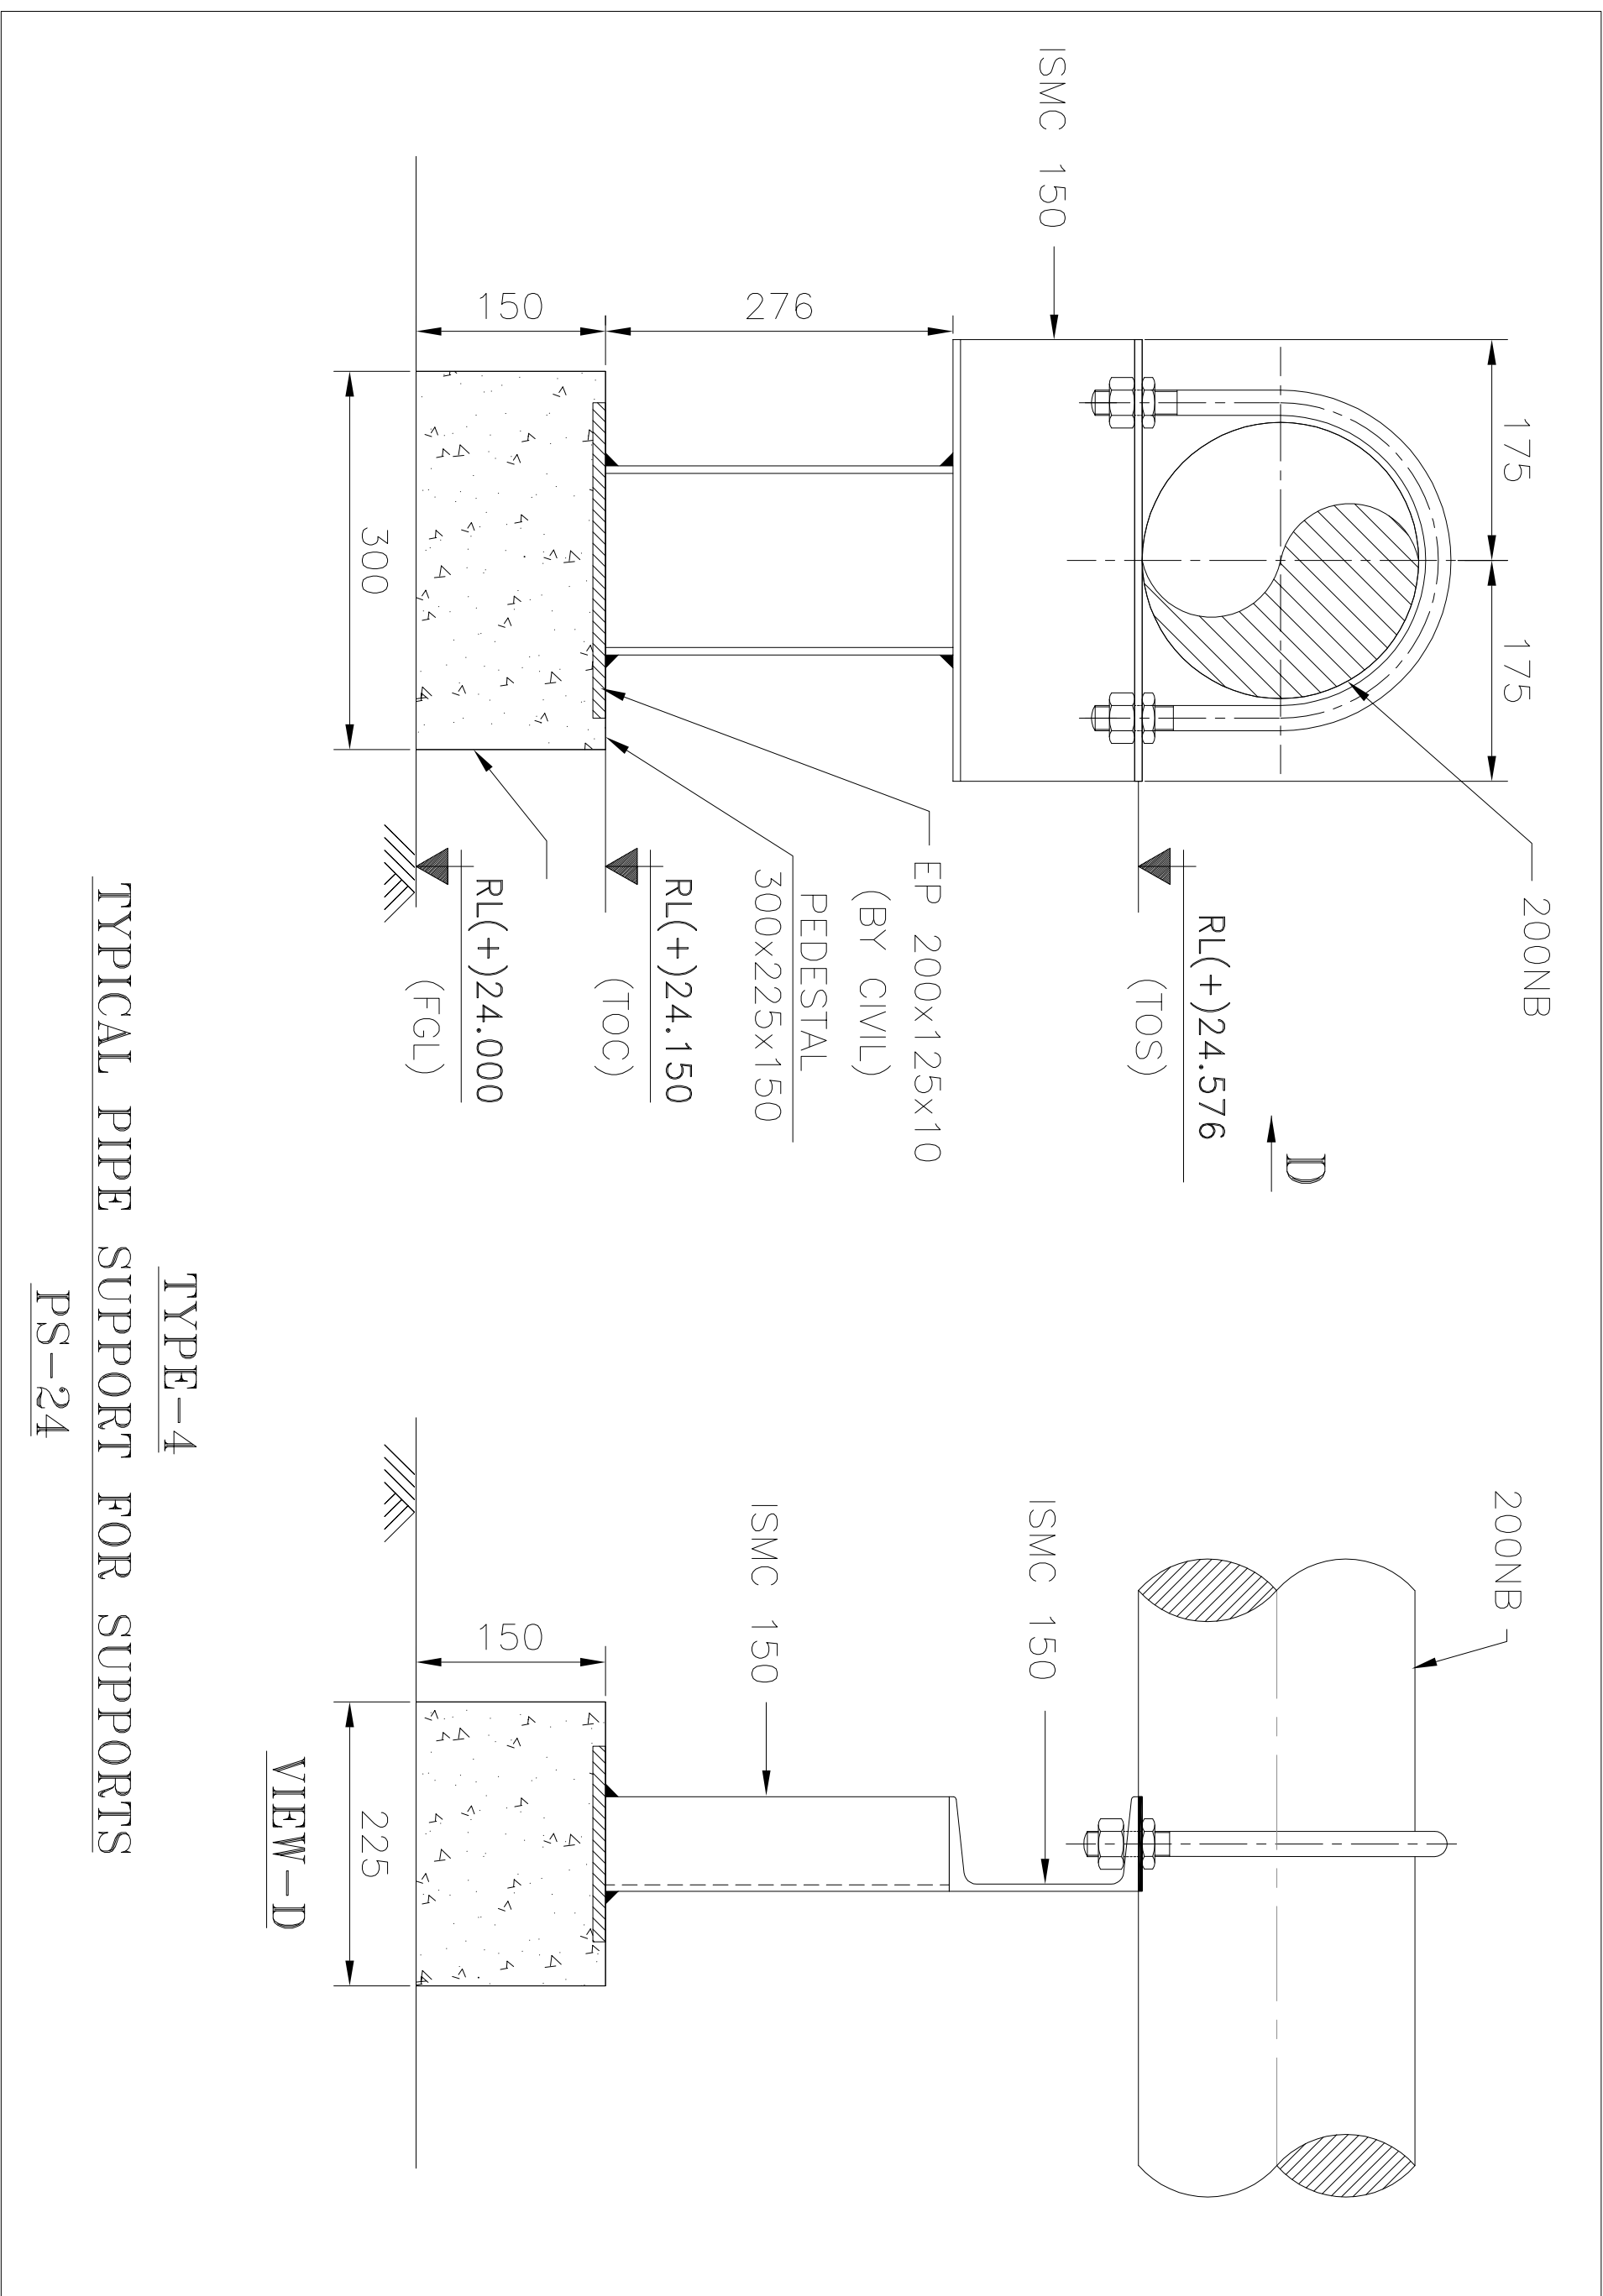

TYPE-4  
TYPICAL PIPE SUPPORT FOR SUPPORTS  
PS-24

--	--	