

BILL OF MATERIALS:-






S.No.	SYMBOL	TYPE	DESCRIPTION	QNTY.
01	⊗	SW3	40W INCANDESCENT LAMP	06 Nos.
02	-	-	2Cv2.5 Sq.mm. Cu. WIRE	150M
03	-	-	BOLT & NUT, CLAMP, JUNCTION BOX	-

NOTES:

01. ALL DIMENSIONS ARE IN MILLIMETRES AND LEVELS ARE IN METRES.
02. CABLE ROUTING SHOWN IS ONLY INDICATIVE. THE ACTUAL
CABLE ROUTING SHALL BE DONE AS PER SITE CONDITION.

REFERENCE DRAWINGS:-

01. PE-DG-319-100-M001 - PLOT PLAN
02. 10-1113112-M-002 - GENERAL ARRANGEMENT & LAYOUT STORM WATER PIT
03. 20-1113112-M-010 - GENERAL ARRANGEMENT DEEP TUBE WELL PUMP HOUSE

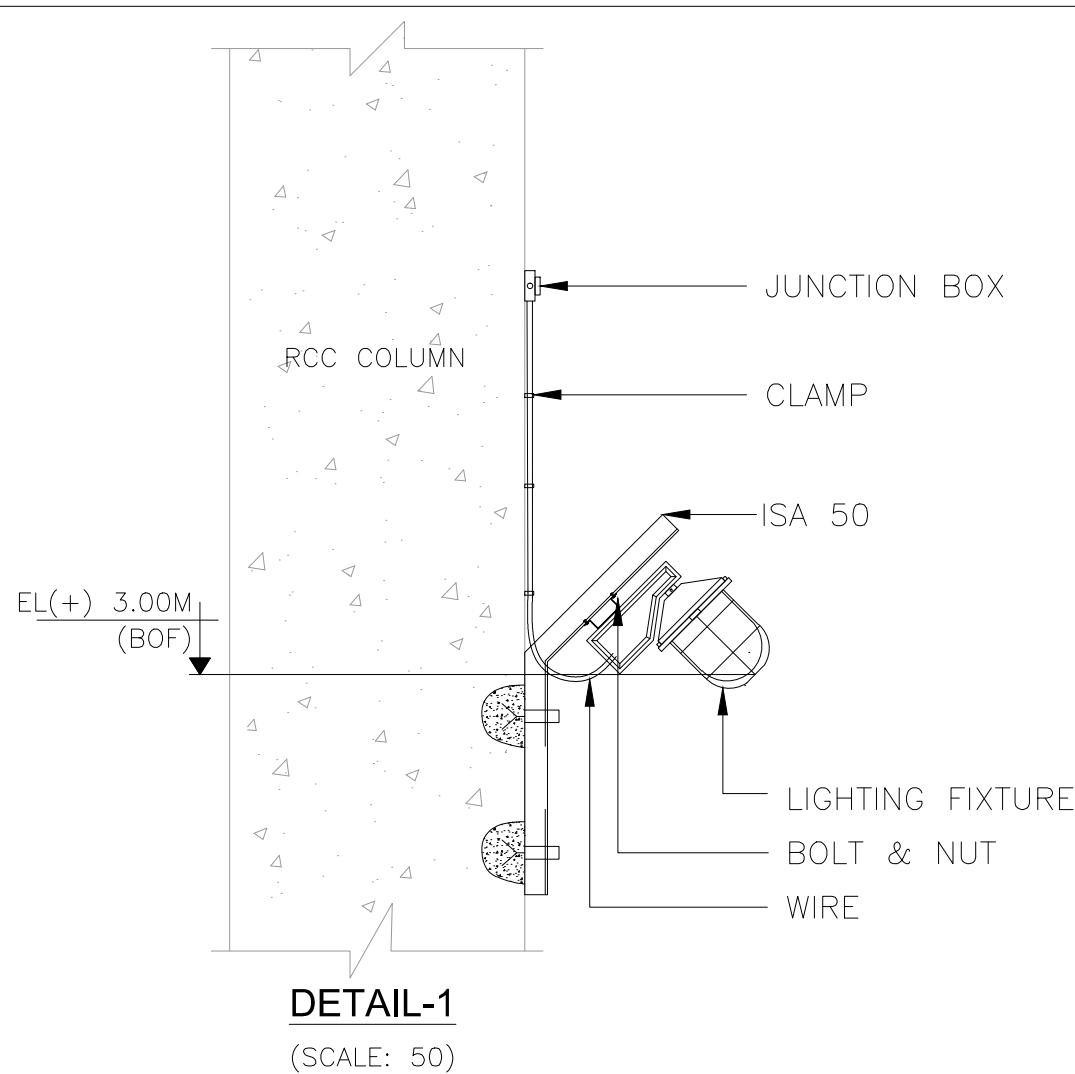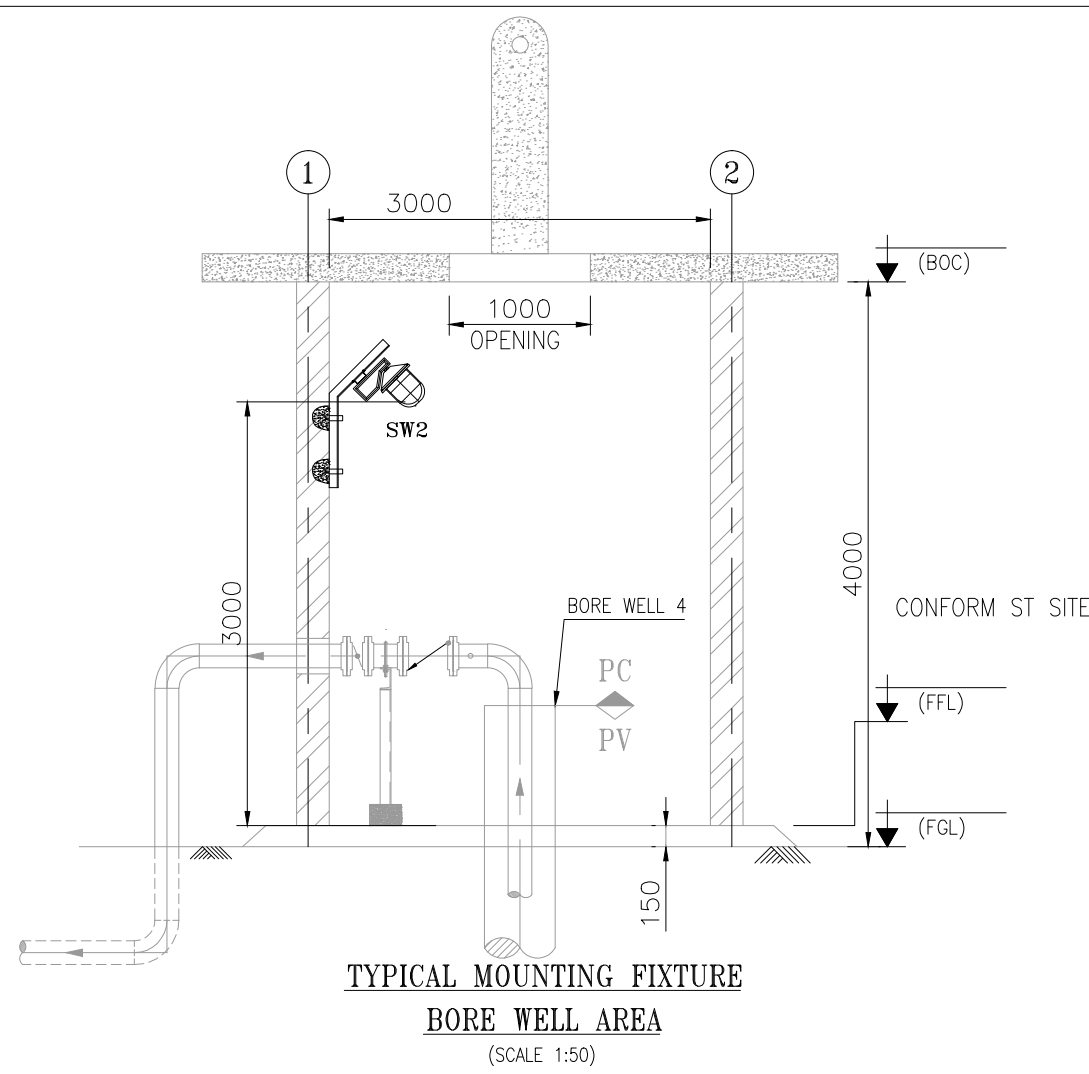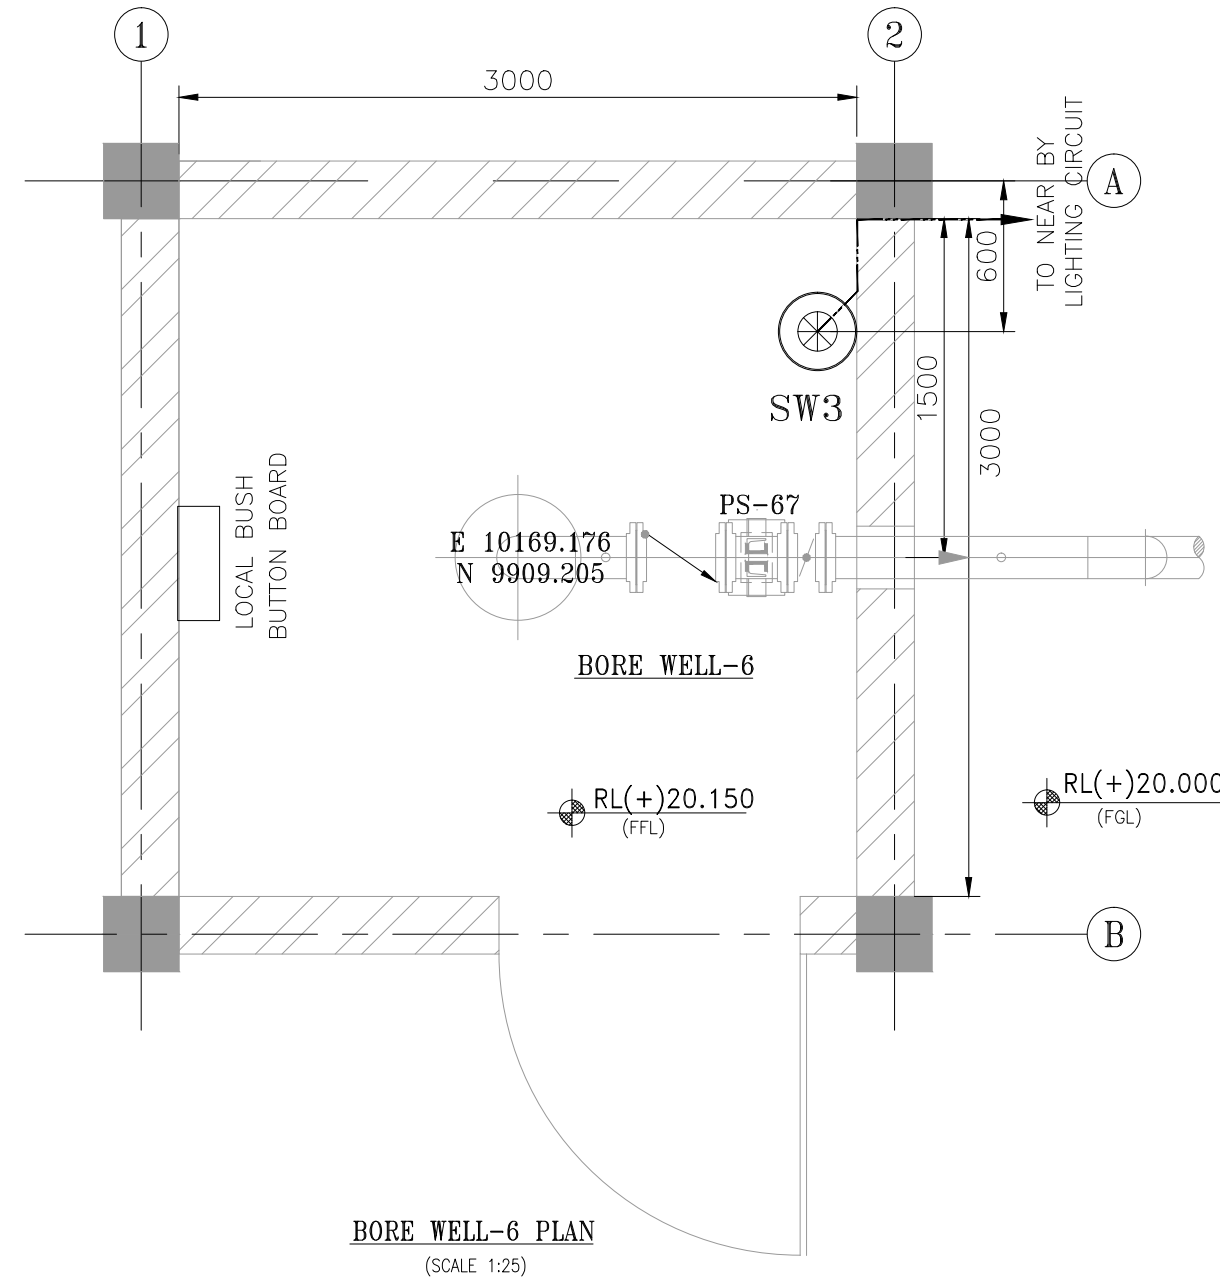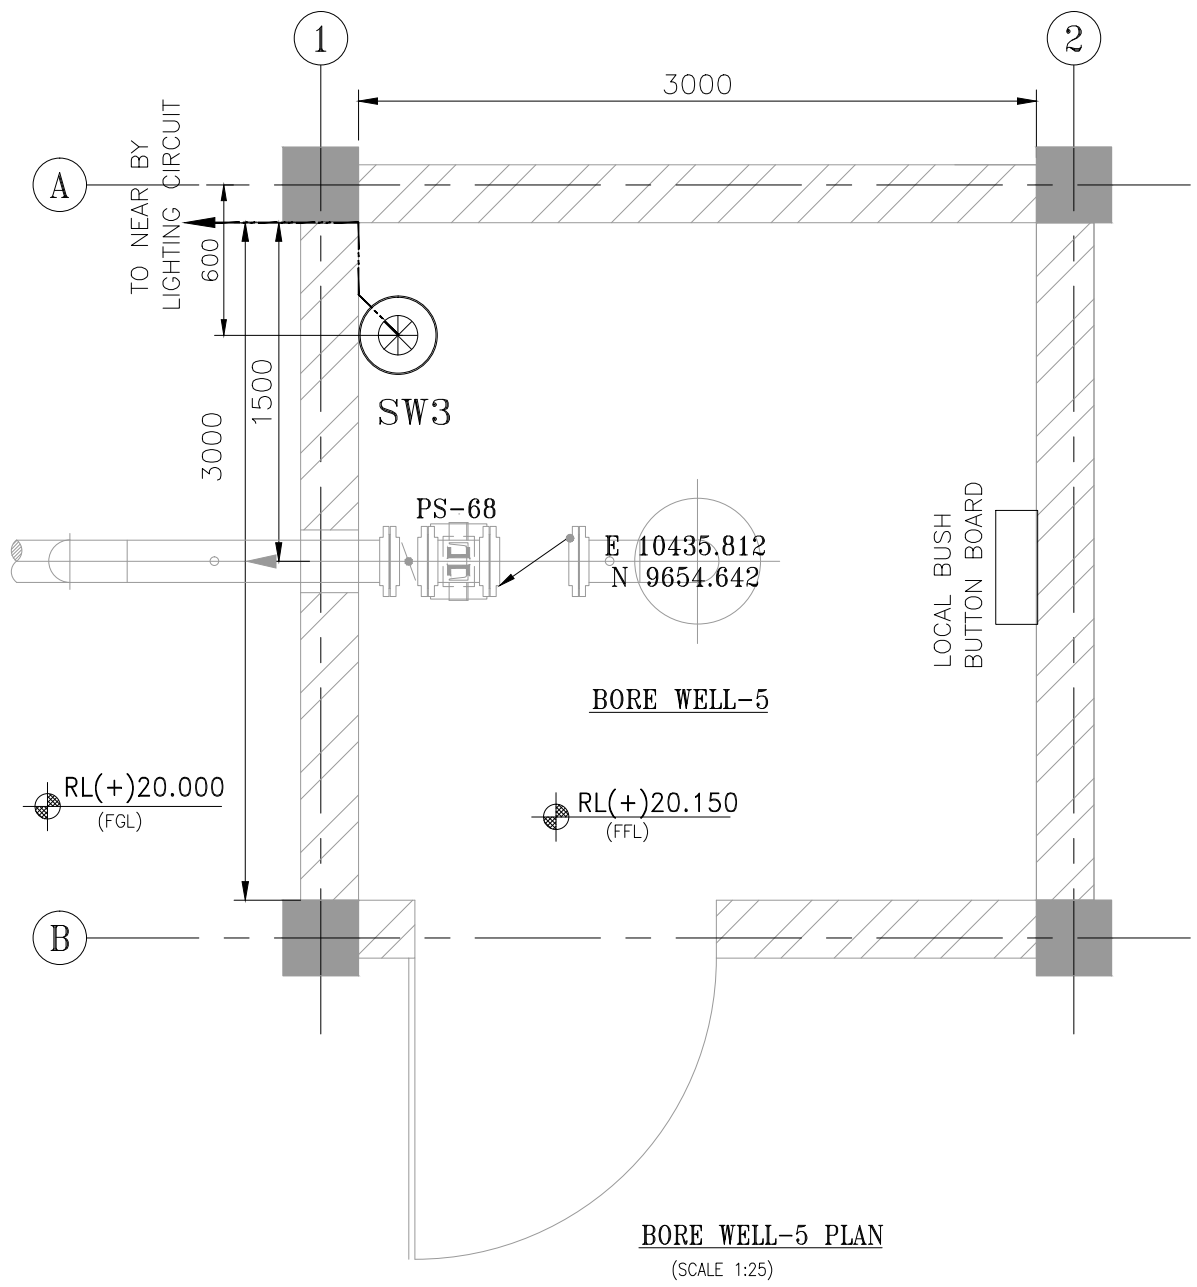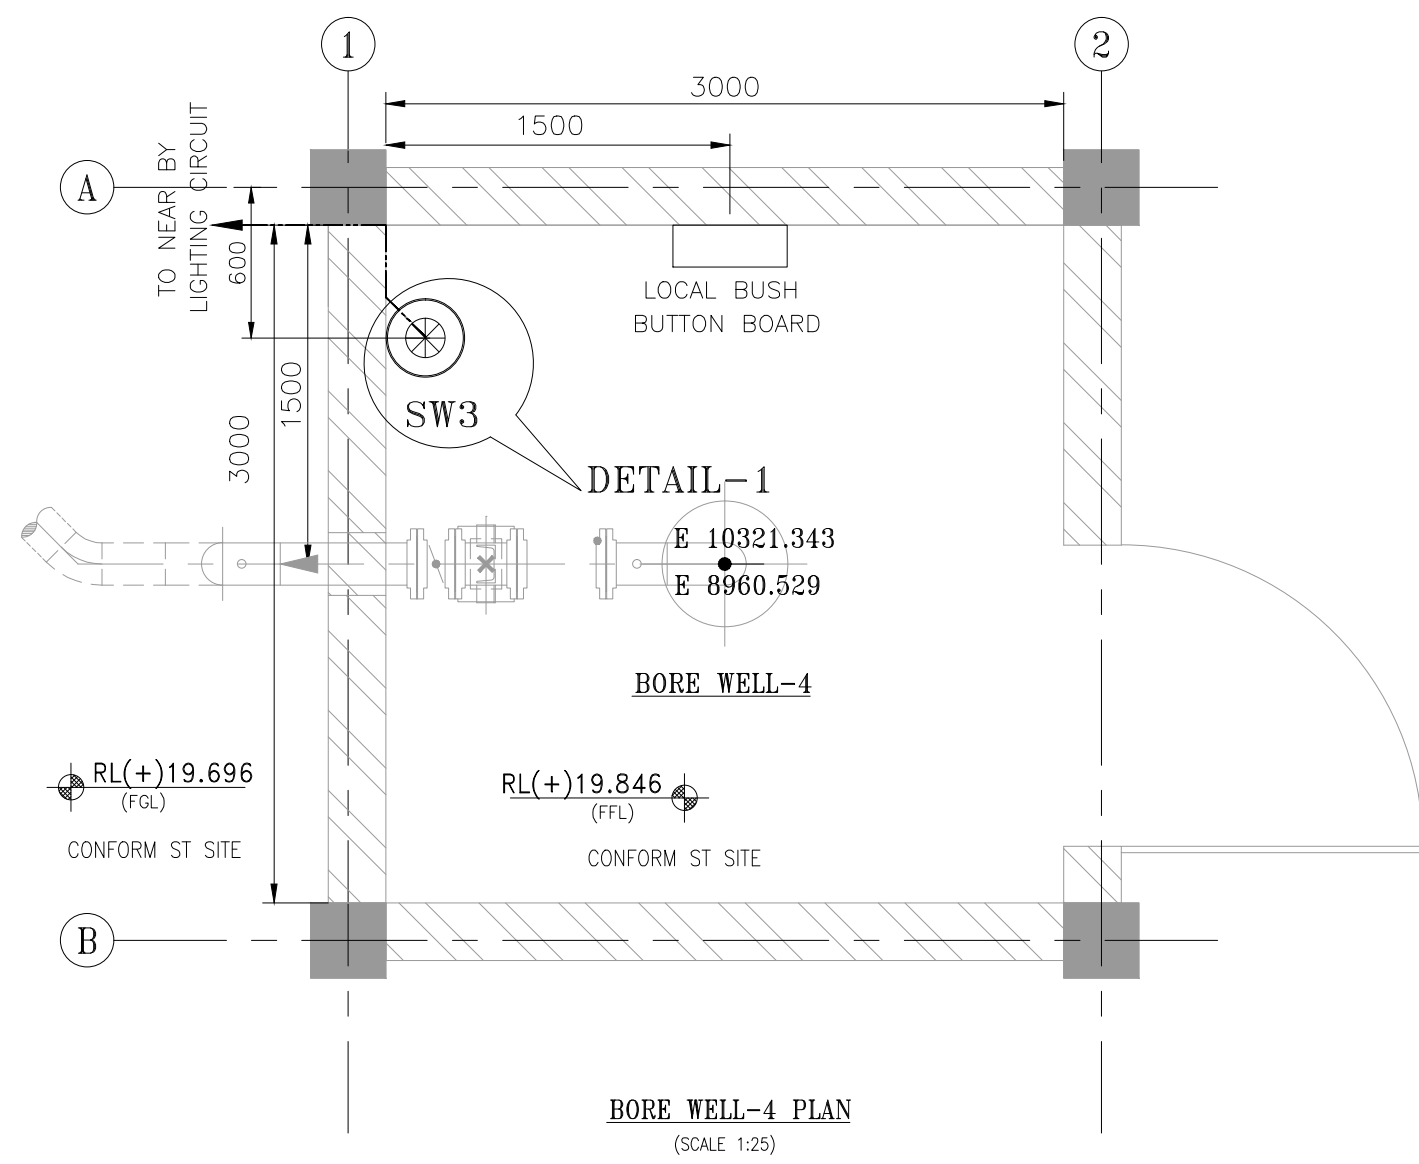

RD	27.01.14	FOR APPROVAL	KR		DJS
REV.	DATE	DESCRIPTION	DRN	STR.	MECH. ELEC. INST.
FICHTNER Consulting Engineers (India) Private Limited Chennai			ONGC TRIPURA POWER COMPANY PRIVATE LIMITED. 726.6 MW COMBINED CYCLE POWER PROJECT PALLATANA, TRIPURA		
DRAWN	SIGNATURE	DATE	TITLE		
DESIGNED	RSV	27.01.14	DEPT. ELECT.		
CHECKED	RSV	27.01.14	JOB NO. 1113112		
DEPT. HEAD	DJS	27.01.14	SCALE: 1:50		
PROJ. WORK	DJS/RUV	27.01.14	REV.		
PRELIMINARY			DWG. NO.		
TENDER			00-1113112-E-004		
ENGINEERING			RO		